


CORTE BB
ESCALA 1:25

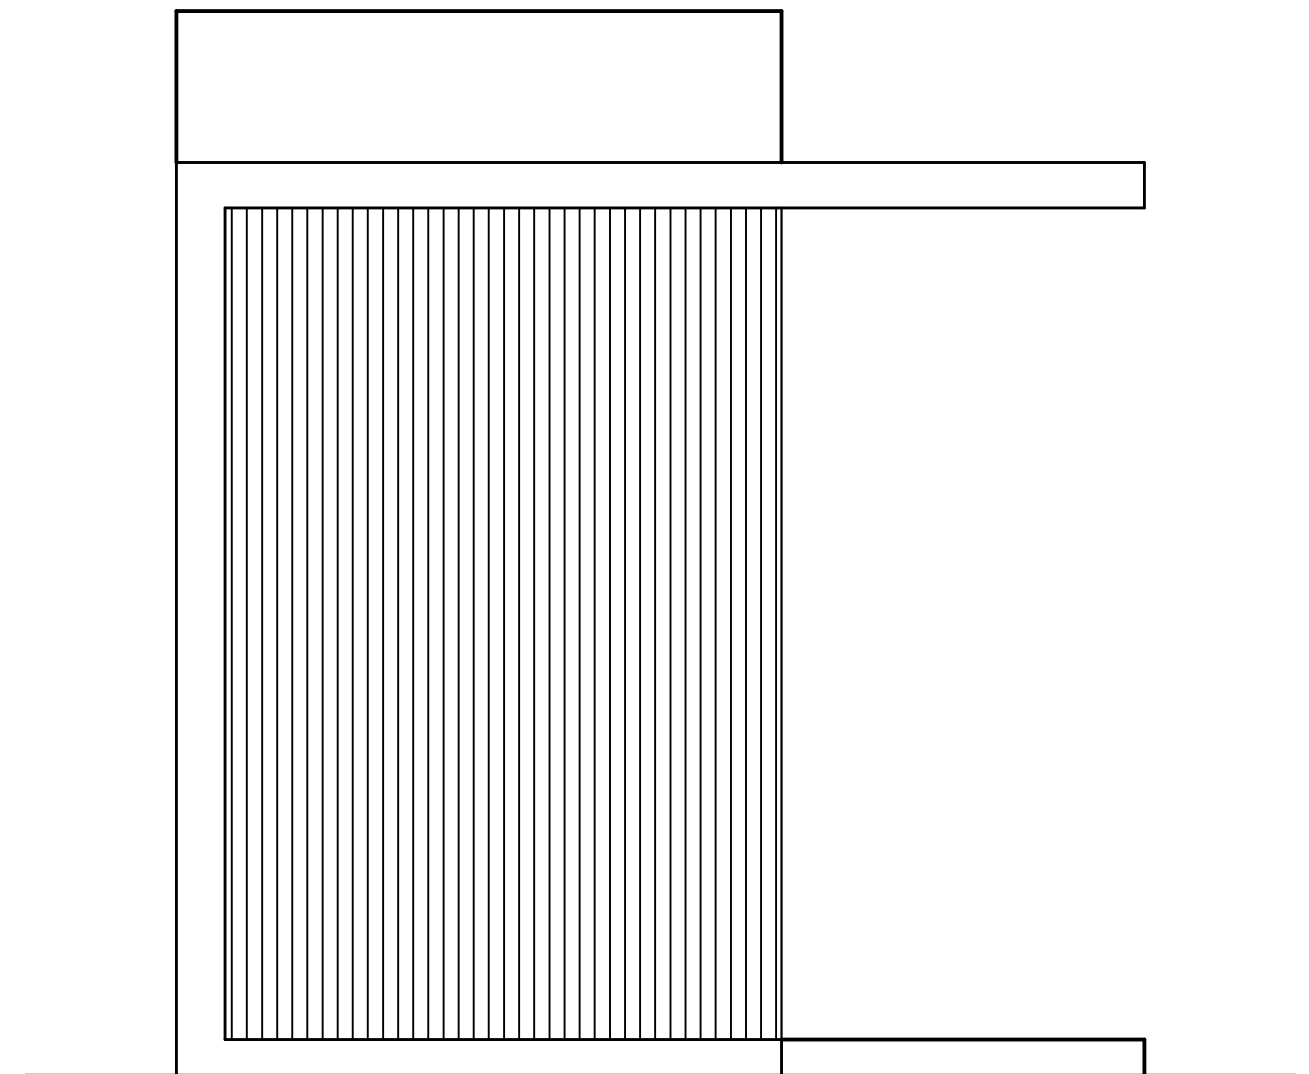

VISTA 4
ESCALA 1:25